
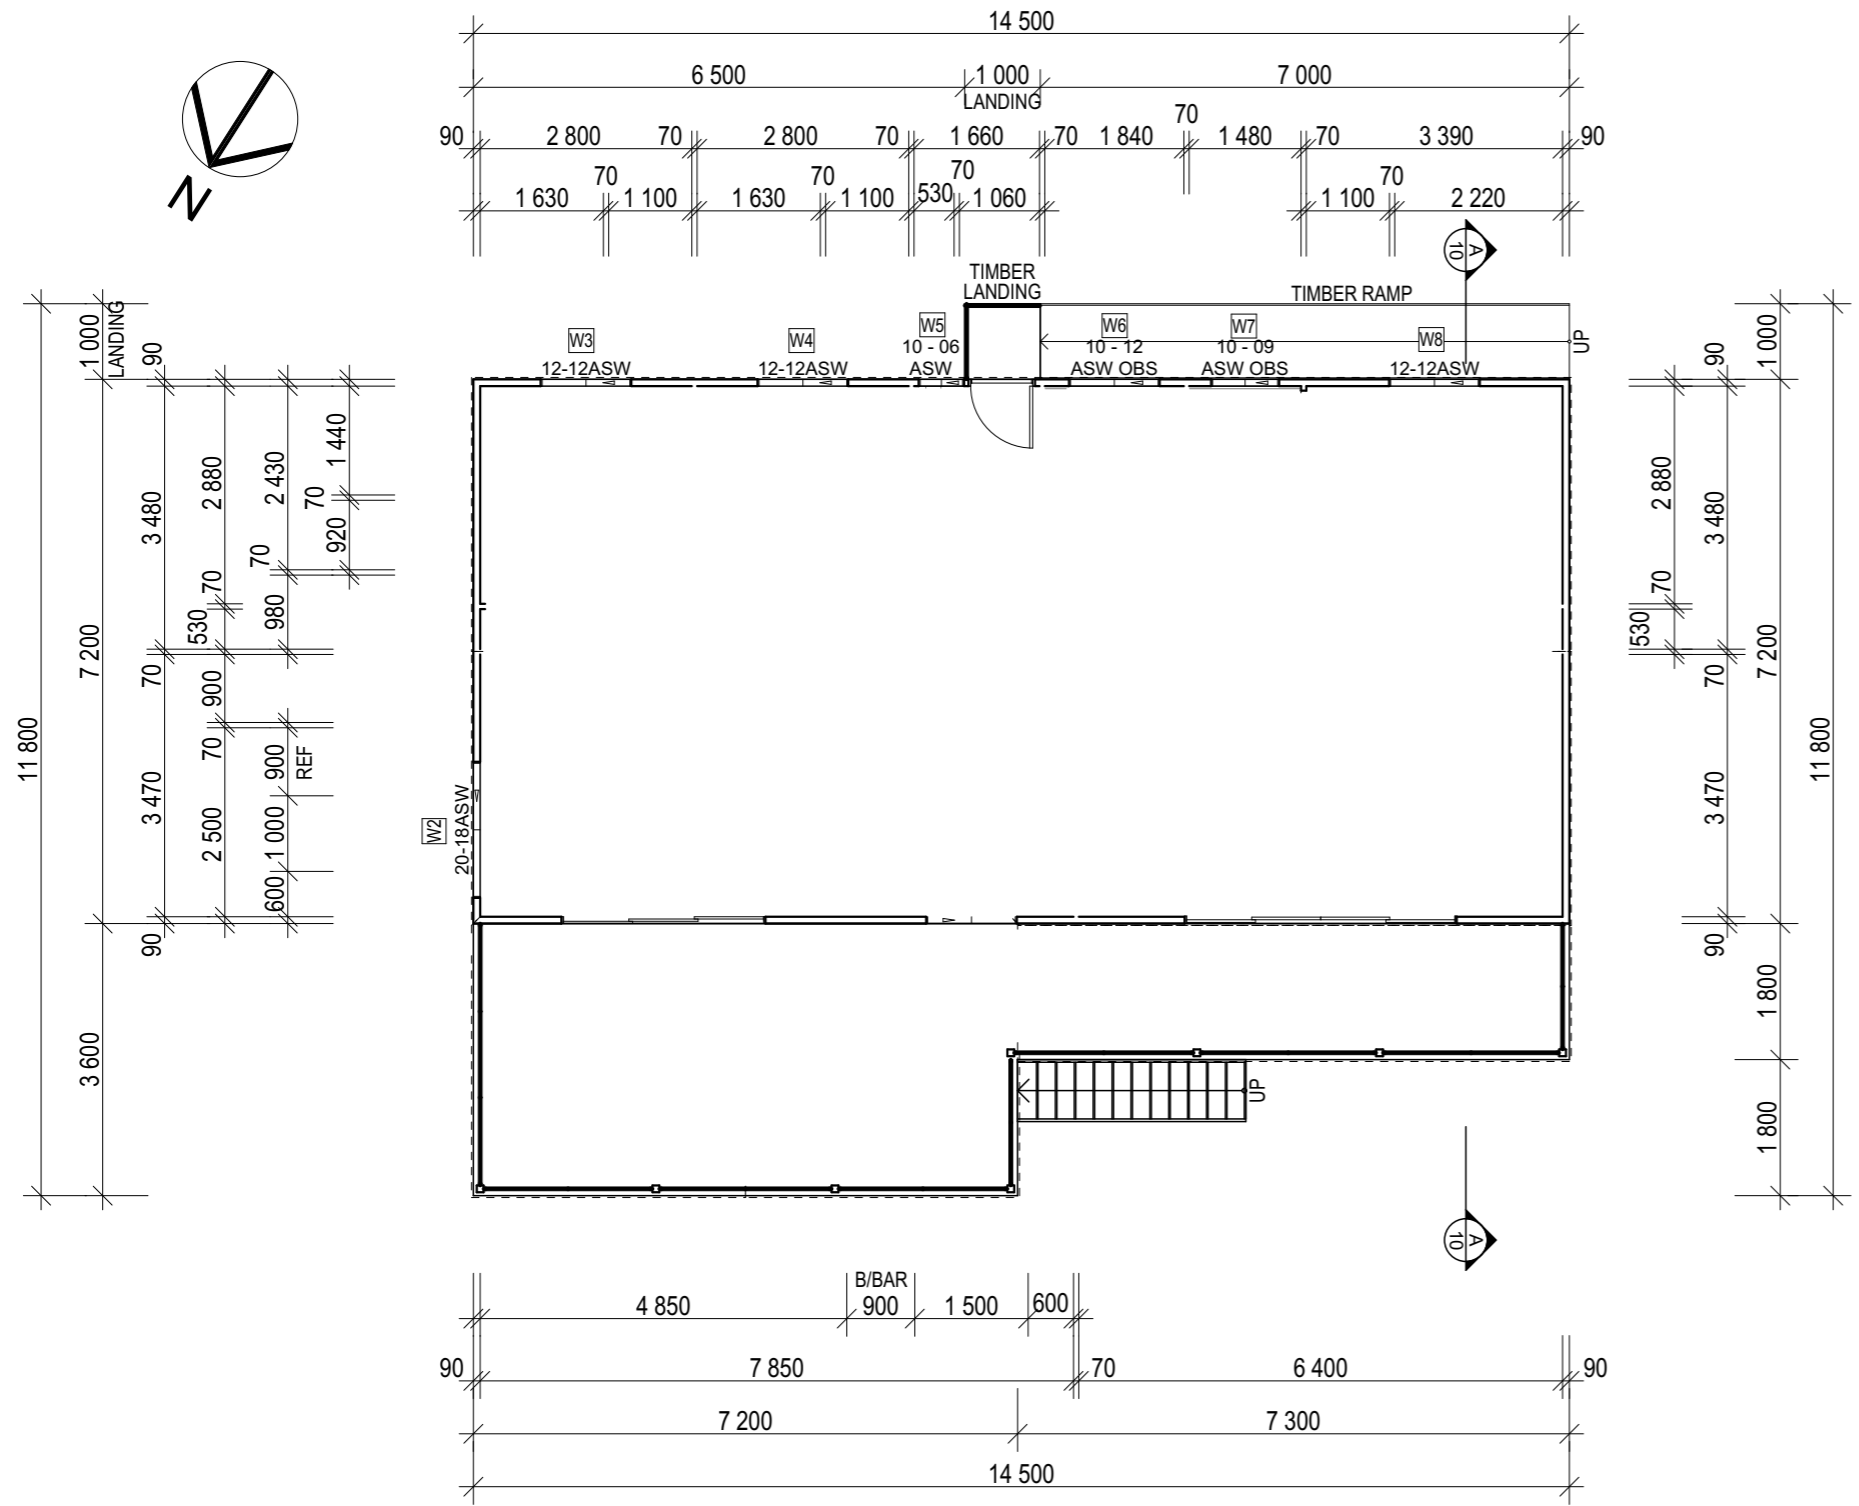


**No. 15 CREIGHTON PARADE
NORTH NAROOMA NSW 2546**

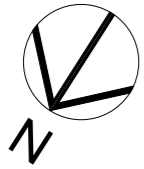

PUBLIC NOTIFICATION PLAN

SCALE 1:100 @ A3

ENCLOSED AREA (to outside face of external walls)	=	104.40m ²
TOTAL AREA (inc verandahs, porches etc)	=	151.46m ²
WINDOW MANUFACTURER	=	WIDELINE
BAL	=	BAL = LOW
WALL FRAME	=	TIMBER
ROOF TRUSSES	=	TIMBER
VERANDAH STRUCTURE	=	TIMBER
PERGOLA STRUCTURE	=	N.A.

 DENOTES FLOOR TILING TO WET AREAS

HOUSE DESIGN : CASTLEREAGH MODIFIED



UNIT 5/7-8 ALTAIR PLACE
 JAMISONTOWN, NSW, 2750
 P.O. BOX 269 EMU PLAINS NSW 2750
 TEL - (02) 4724 1900
 FAX - (02) 4735 5655

Drawings Prepared By:
 PETER TURNER & ASSOCIATES
 ACCREDITED BUILDING DESIGNERS

Project
DETAILS OF BUILDING KIT (N20809)
FOR MARK & LEAH TOZER
LOT 97 DP1072514
No. 15 CREIGHTON PARADE
NORTH NAROOMA NSW 2546

Drawing Status
CONSTRUCTION / BUILDING APPROVAL

Scale	Drawn	Job No
As Noted	JR	4015-467
Print Date	Checked	Drawing No Issue No
24/04/2020	PT	WD4 A