

PROPOSED BUILDING AT
21 JUNE

PRIVATE OPEN
SPACE FORM





9 AM.

Technibuild Consulting
 Consulting Structural and Civil Engineers
 High Springs Developments Pty Ltd ACN 074 651 899 ABN 93 074 651 899
 PO BOX 5020, Cobargo NSW 2550 | Email: technibuild@bigpond.com
 Tel/Fax: (02) 6493 6061 | Mobile: 0419 938 301

Details for Proposed New Residence Building
 For Mark & Leah Tozer
 No 15 Lot 97 DP 1072514 Creighton Pde, Nth Narooma NSW 2546

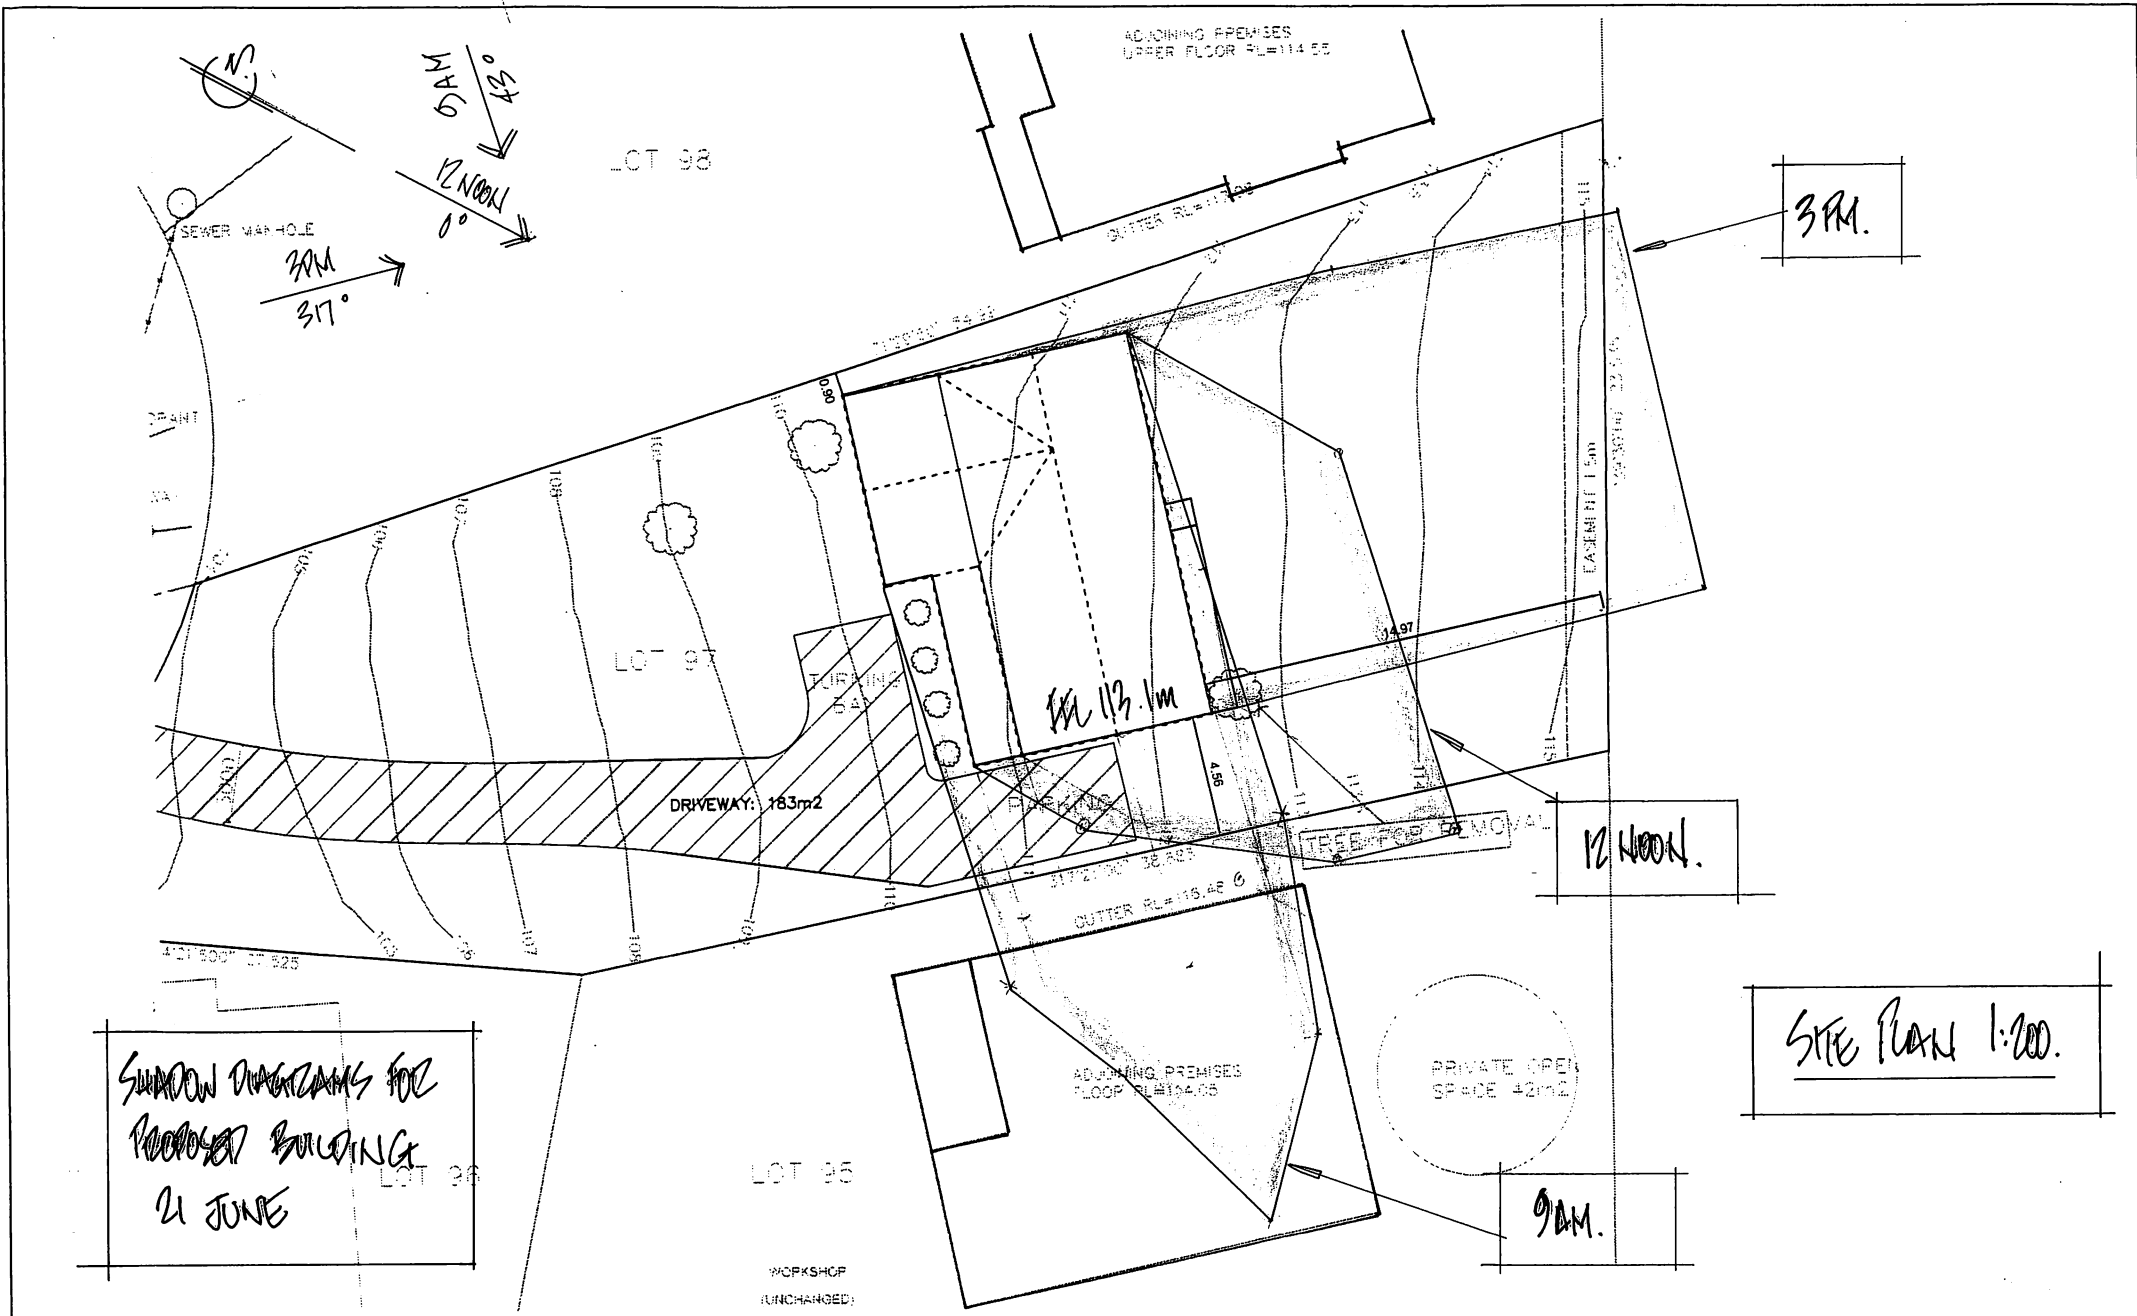

Technibuild Consulting

Consulting Structural and Civil Engineers

High Springs Developments Pty Ltd ACN 074 651 899 ABN 93 074 651 899

PO BOX 5020, Cobargo NSW 2550 | Email: technibuild@bigpond.com

Tel/Fax: (02) 6493 6061 | Mobile: 0419 938 301

Details for Proposed New Residence Building

For Mark & Leah Tozer

No 15 Lot 97 DP 1072514 Creighton Pde, Nth Narooma NSW 2546